





-  BRATHAY FLAMED SURFACE
-  BRATHAY PLUCKED SURFACE
-  LIGHT SEA GREEN
-  GLASS
-  CONCRETE
-  GENERAL GROUND

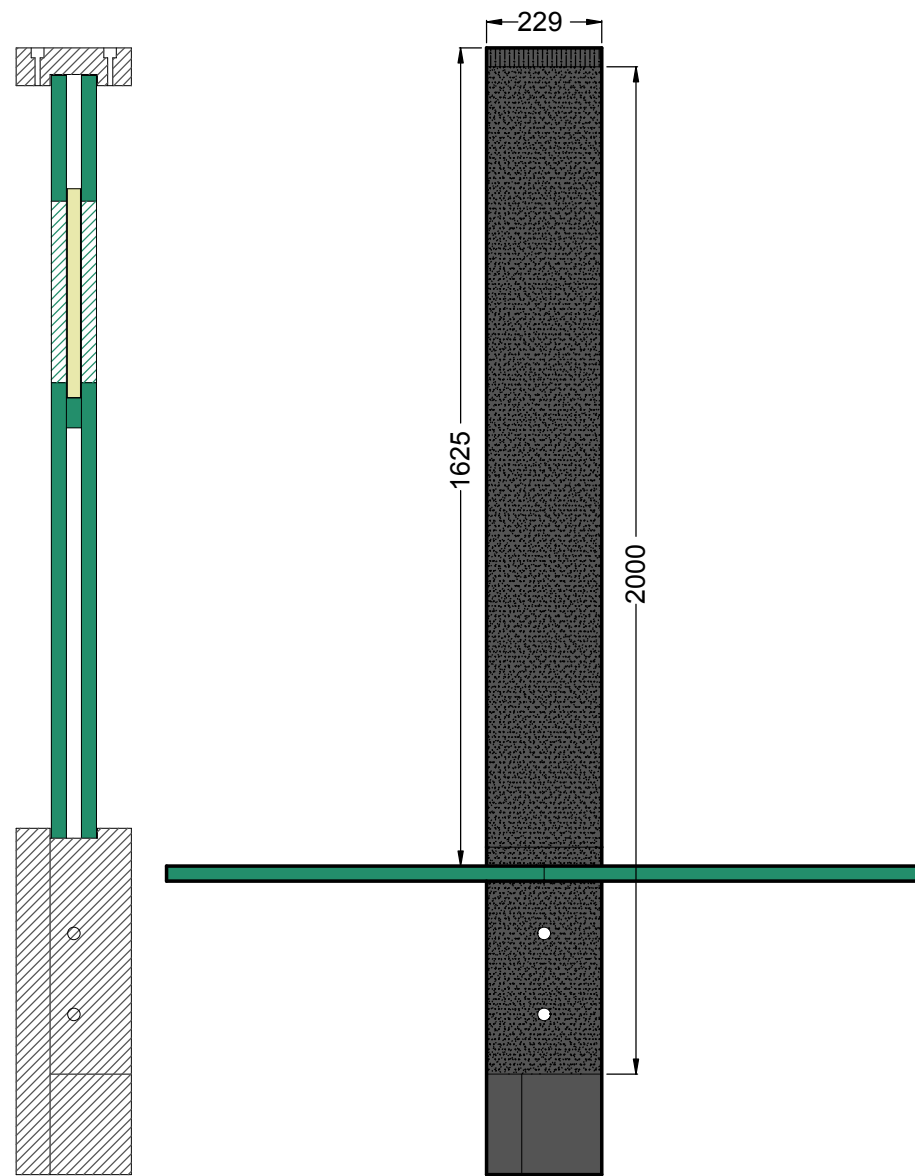

SECTION

SIDE ELEVATION

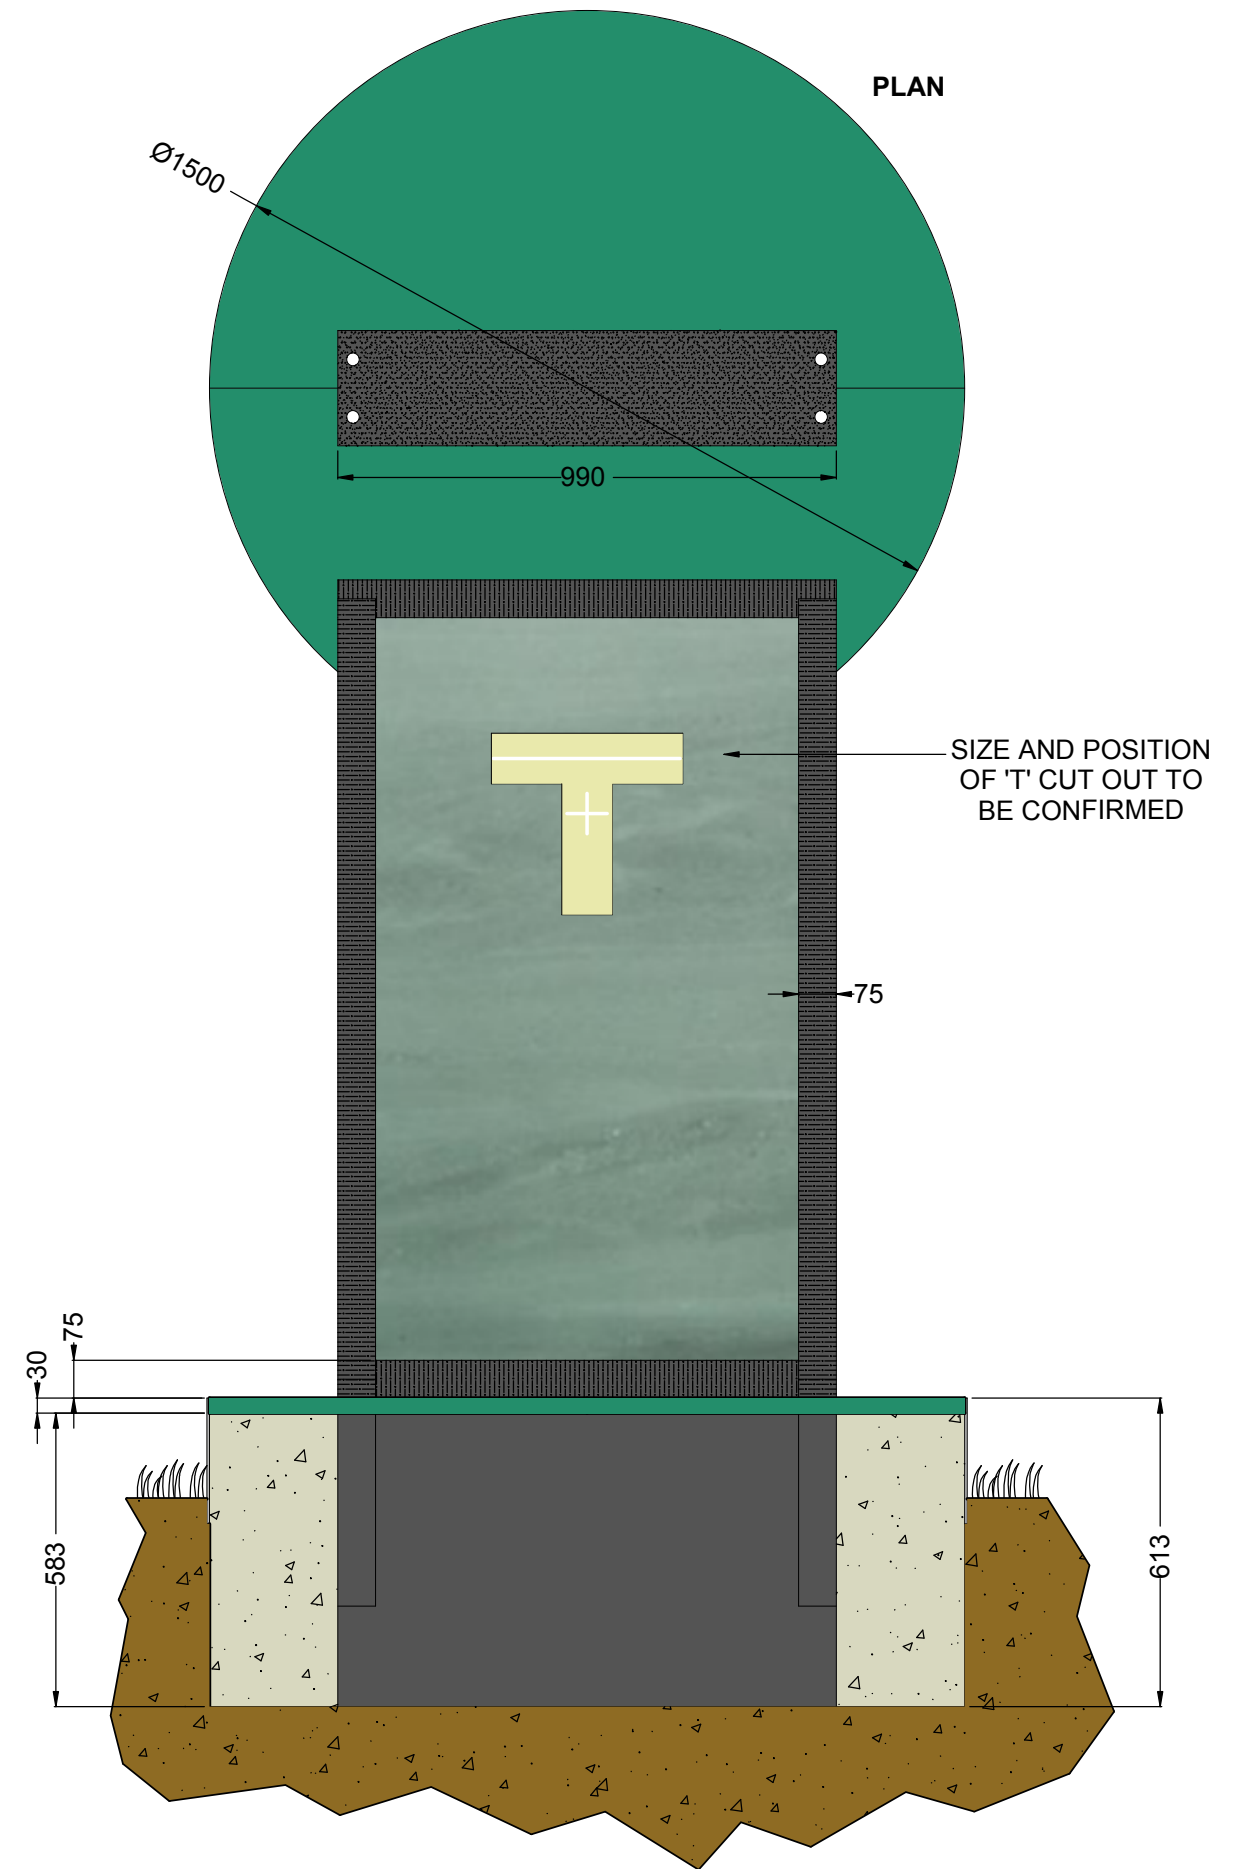

ELEVATION

TUNNELLERS MEMORIAL
 PLAN, ELEVATION AND SECTION DRAWINGS

SCALE - 1:15 (A3)

BPK 18/SEP/09
 KIRKSTONE QUARRIES Ltd